


Lord Mahavira Jain Public School

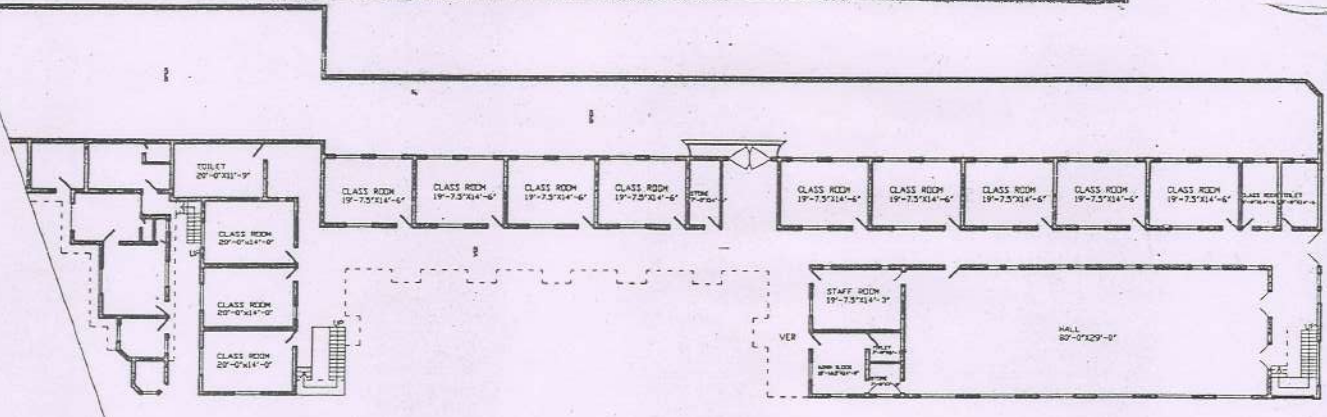

BAL VATIKA

GROUND FLOOR PLAN

7287-50

Lord Mahavira Jain Public School


President

[Signature]
PRINCIPAL

Lord Mahavira Jain Public School
S B S Nagar, Scheme No 3
Hoshiarpur Road, PHAGWARA

[Signature]
SHIVA & CO.
3-C, Bhagatpura, Phagwara
Contact for :
Designs, Estimates & Collection of Building
Approved by Municipal Council of Phagwara

Lord Mahavira Jain Public School

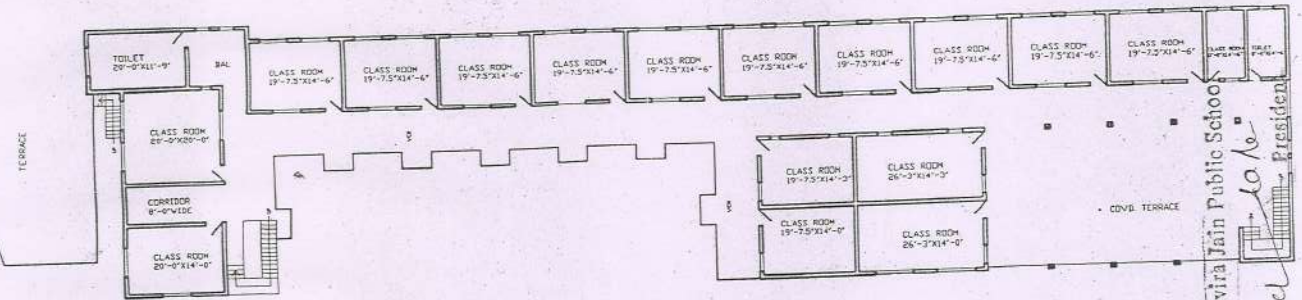

BAL VATIKA

FIRST FLOOR PLAN

7987-50


Lord Mahavira Jain Public School
10/10
President

SHIVA & CO.
3-C, Bhagnpura, Phagwara
GATE NO. 10/10
PHAGWARA

[Signature]
PRINCIPAL

Lord Mahavira Jain Public School
S.B.S Nagar, Scheme No 3
Moshierpur Road, PHAGWARA

LORD MAHAVIR JAIN PUBLIC SCHOOL PHAGWARA

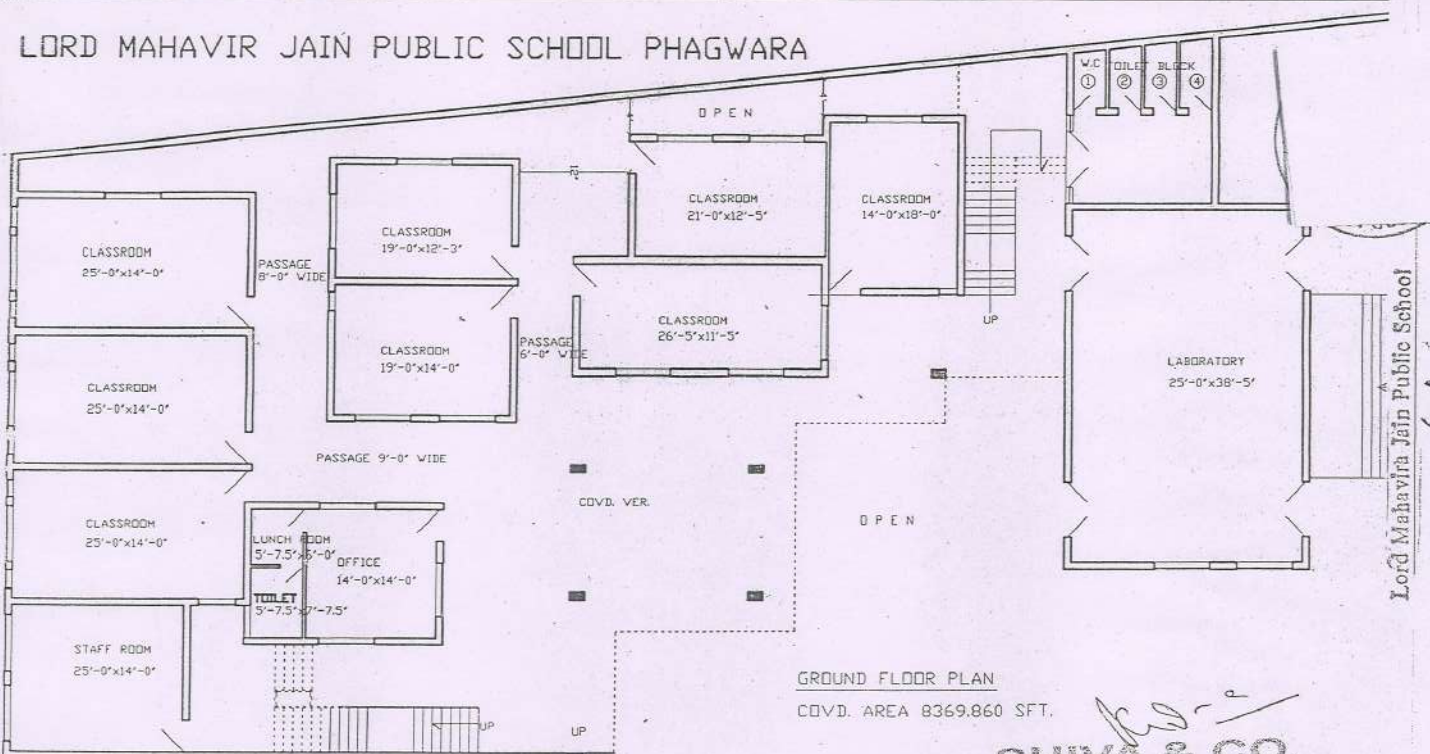

GROUND FLOOR PLAN
COVD. AREA 8369.860 SFT.

[Signature]
PRINCIPAL


Lord Mahavira Jain Public School
G B S Nagar, Scheme No 3
Phagwara Road, PHAGWARA

[Signature]
SHIVA & CO.
3-C, Bhagatpura, Phagwara
Contract for ?
Design, Estimate & Variation of Building
Approved by Municipal Council of Phagwara

Lord Mahavira Jain Public School

[Signature]
President

LORD MAHAVIR JAIN PUBLIC SCHOOL PHAGWARA

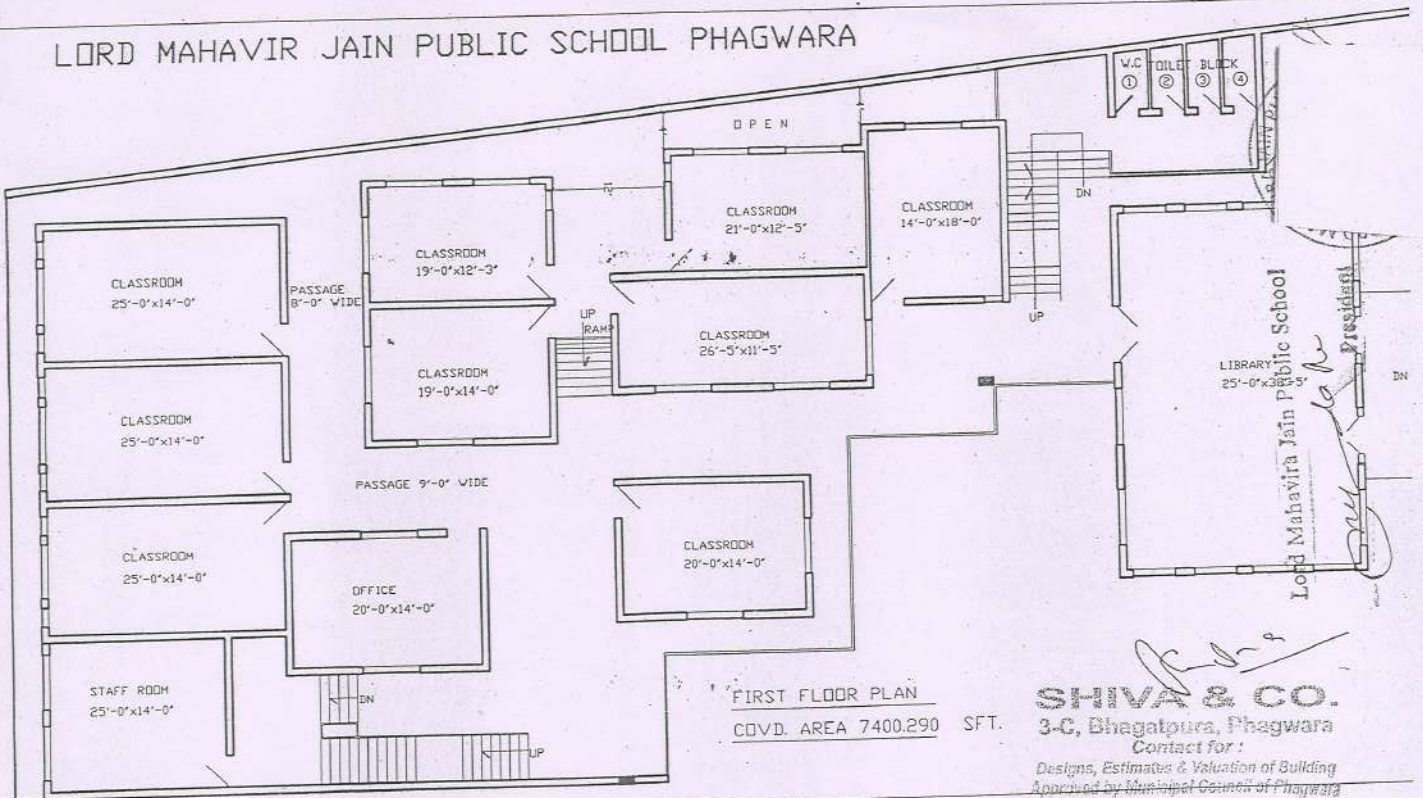


FIRST FLOOR PLAN
 COVD. AREA 7400.290 SFT.

SHIVA & CO.
 3-C, Bhagatpura, Phagwara
 Contact for :
 Designs, Estimates & Valuation of Building
 Approved by Municipal Council of Phagwara

(Signature)
 PRINCIPAL
 Lord Mahavira Jain Public School
 S B S Nagar, Scheme No 3
 Hoshiarpur Road, PHAGWARA

Lord Mahavira Jain Public School
(Signature)
 President

LORD MAHAVIR JAIN PUBLIC SCHOOL PHAGWARA

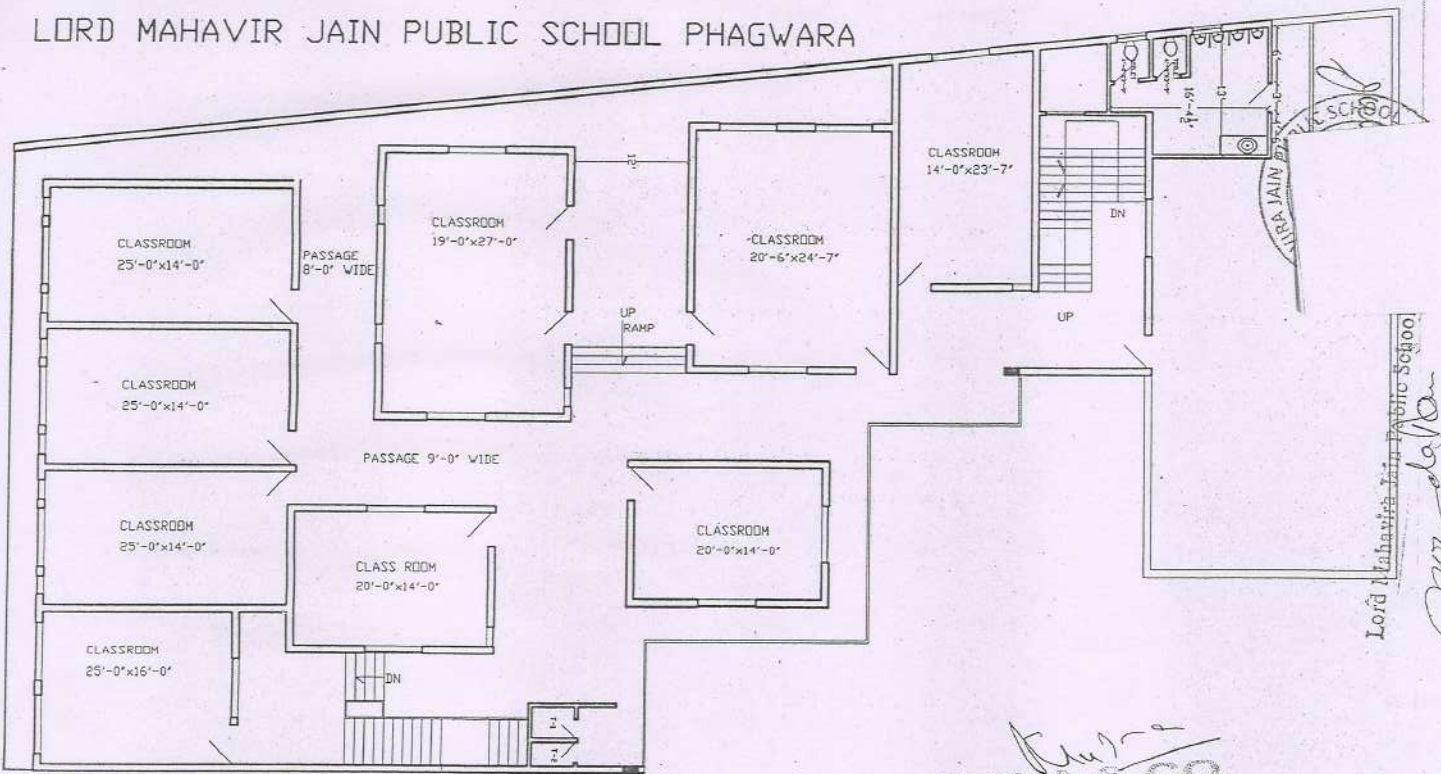


SECOND FLOOR PLAN
 COVD. AREA 7214.008 SFT.


Principals
 PRINCIPAL


Lord Mahavira Jain Public School
 B. S. Nagar, Scheme No 3
 W. S. Road, PHAGWARA

Shiva & Co.
SHIVA & CO.
 3-C, Chagal Road, Phagwara
 Contact No. 98150-12345
 Design, Estimate, Supervision of Building
 Approved by Municipal Council of Phagwara


Lord Mahavira Jain Public School
President
 President

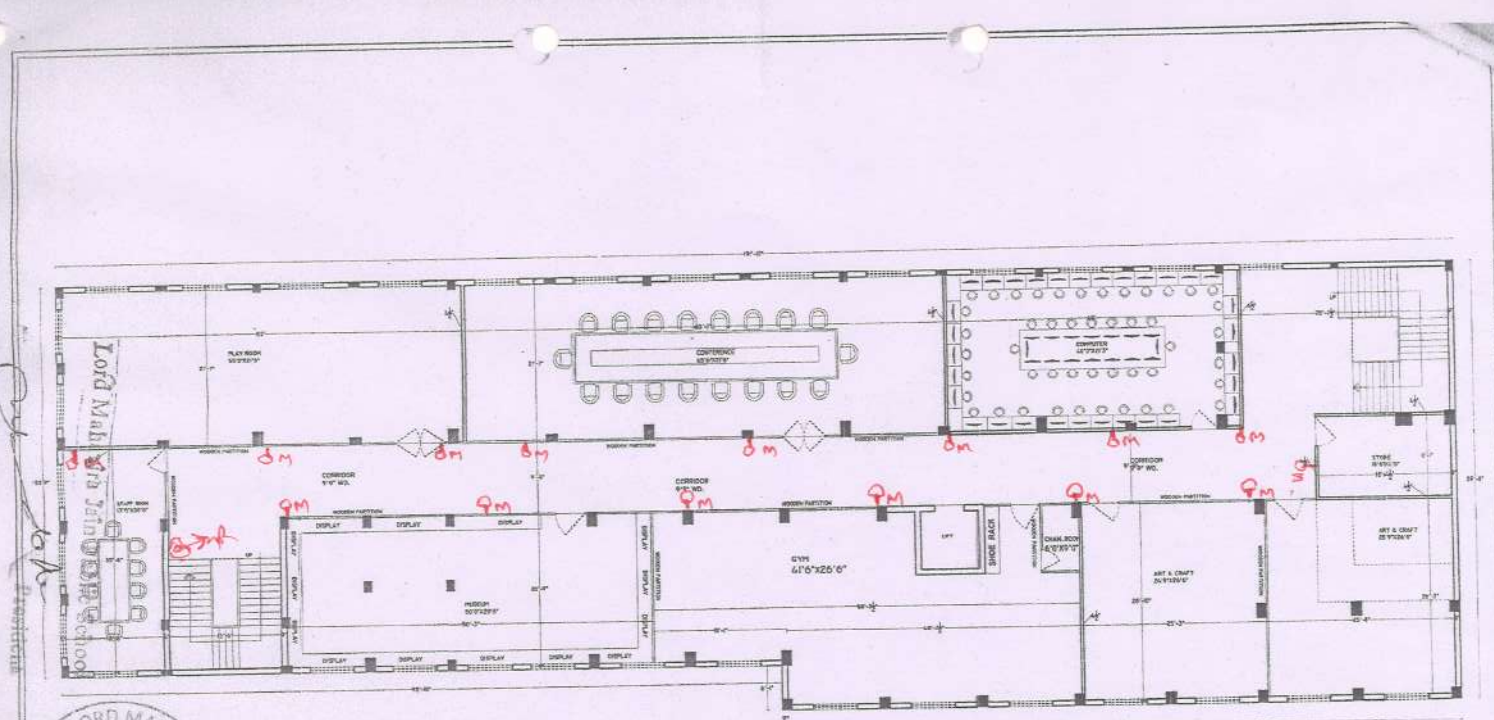

 

 
PRINCIPAL
 Lord Mahavira Jain Public School
 S B S Nagar, Scheme No 3
 Jhansi Road, PHAGWARA

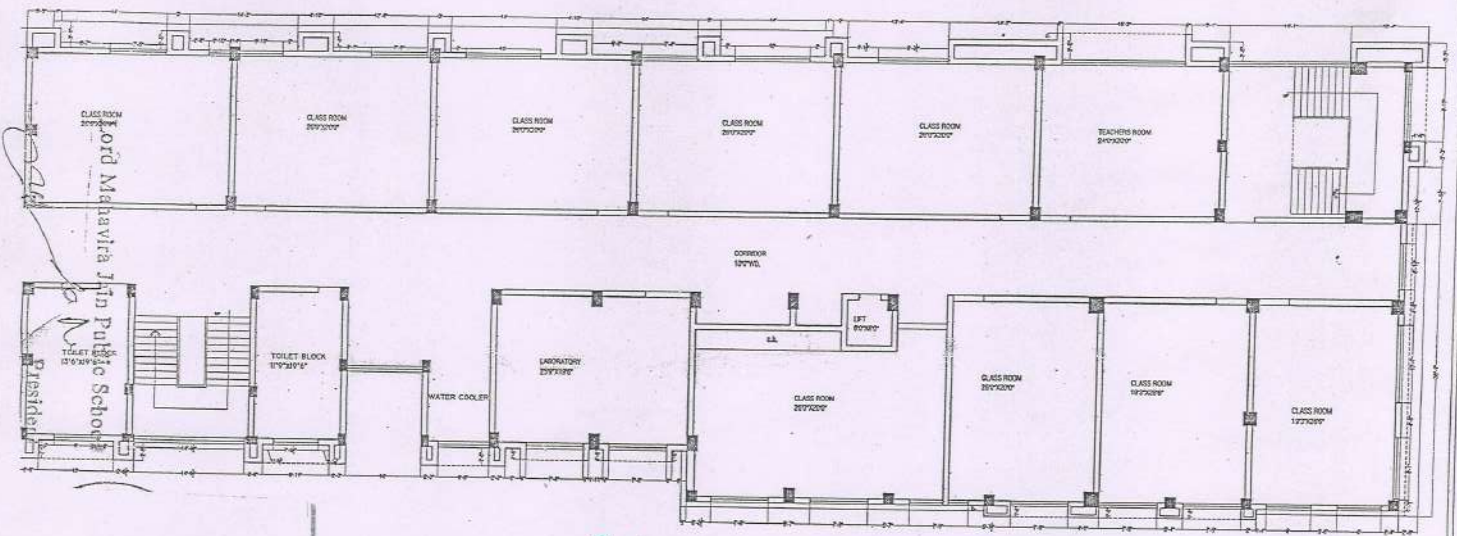



PROJECT TITLE- Proposed Educational building at Phagwara	DRAWING TITLE- <u>BASEMENT WORKING PLAN</u>	DRAWN BY-	SCALE - 1/11 TO SCALE	DESIGNED BY RANDEHR KASSOCH/25 INTERLOCK DESIGNERS, ENGINEERS GOIND NAGAR, NEAR YES BANK, LUDHIAN, M.B. 50155-25500 97802-00057 OFFICE - 0161-4613500 e-mail- er1005@gmail.com
	CHECKED BY-	DATE- 04-12-2015		




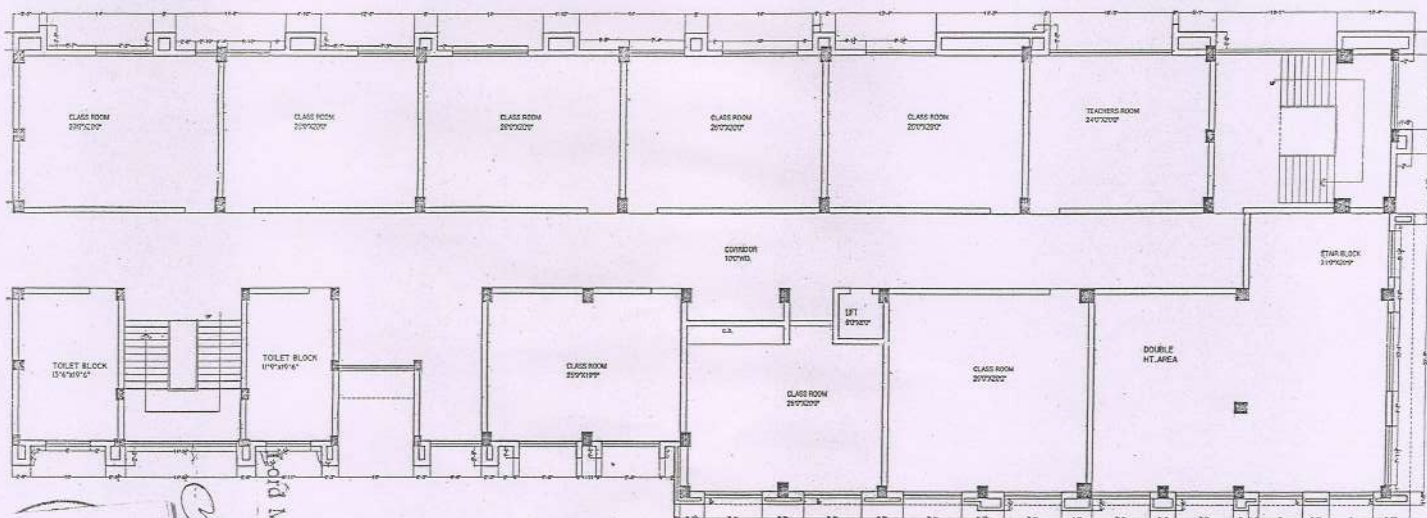

 PRINCIPAL
 Lord Mahavira Jain Public School
 S B S Nagar, Scheme No 3
 Anshuwar Road, PHAGWARA

	PROJECT TITLE-	DRAWING TITLE-	DRAWN BY-	SCALE -		DESIGNED BY RANDEH ASSOCIATES INTERIOR DESIGNERS, ENGINEERS GOBIND NAGAR, NEAR YES BANK, LUDHIANA, M.B. 96155-25500 97602-00007 OFFICE - 0161-4613500 e-mail- ran1002@gmail.com
	Proposed Educational building at Phagwara	SECOND FLOOR ELEVATION DETAIL PLAN	CHECKED BY:-	DATE- 24-11-2015		

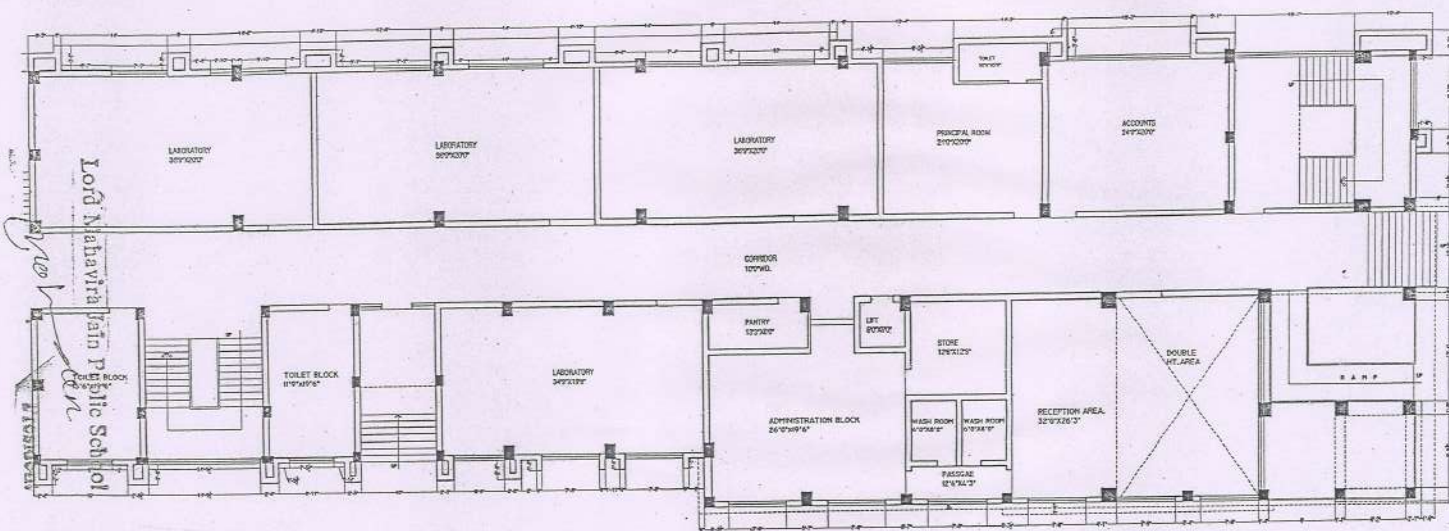


PRINCIPAL
 Lord Mahavira Jain Public School
 S B S Nagar, Scheme No 3
 Ansherpur Road, PHAGWARA


	PROJECT TITLE:-	DRAWING TITLE:-	DRAWN BY:-	SCALE :-		DESIGNED BY SANKHYA ASSOCIATES INTERIOR DESIGNERS, ENGINEERS GOBIND NAGAR, NEAR YES BANK, LUDHIAN, M.D 36155-25500 97302-00087 OFFICE :- 0161-4613500 e-mail:-s1002@gmail.com
	Proposed Educational building at Phagwara	GROUND FLOOR ELEVATION DETAIL PLAN	CHECKED BY:-	DATE:- 24-11-2015		



President
 Lord Mahavira Jain Public School

Principal
 PRINCIPAL

Lord Mahavira Jain Public School
 B S Nagar, Scheme No 3
 Phagwara Road, PHAGWARA

 

	PROJECT TITLE:- Proposed Educational building at Phagwara	DRAWING TITLE:- FIRST FLOOR ELEVATION DETAIL PLAN	DRAWN BY:- CHECKED BY:-	SCALE:- FIT TO SCALE DATE:- 26-11-2015	DESIGNED BY RANDHAWA ASSOCIATES INTERIOR DESIGNERS, ENGINEERS GOBIND NAGAR, NEAR YES BANK, LUDHIAN. M.D 90155-25500 97602-00007 OFFICE - 0161-4615500 e-mail-ram005@gmail.com